


DETAIL : (NOT TO SCALE)

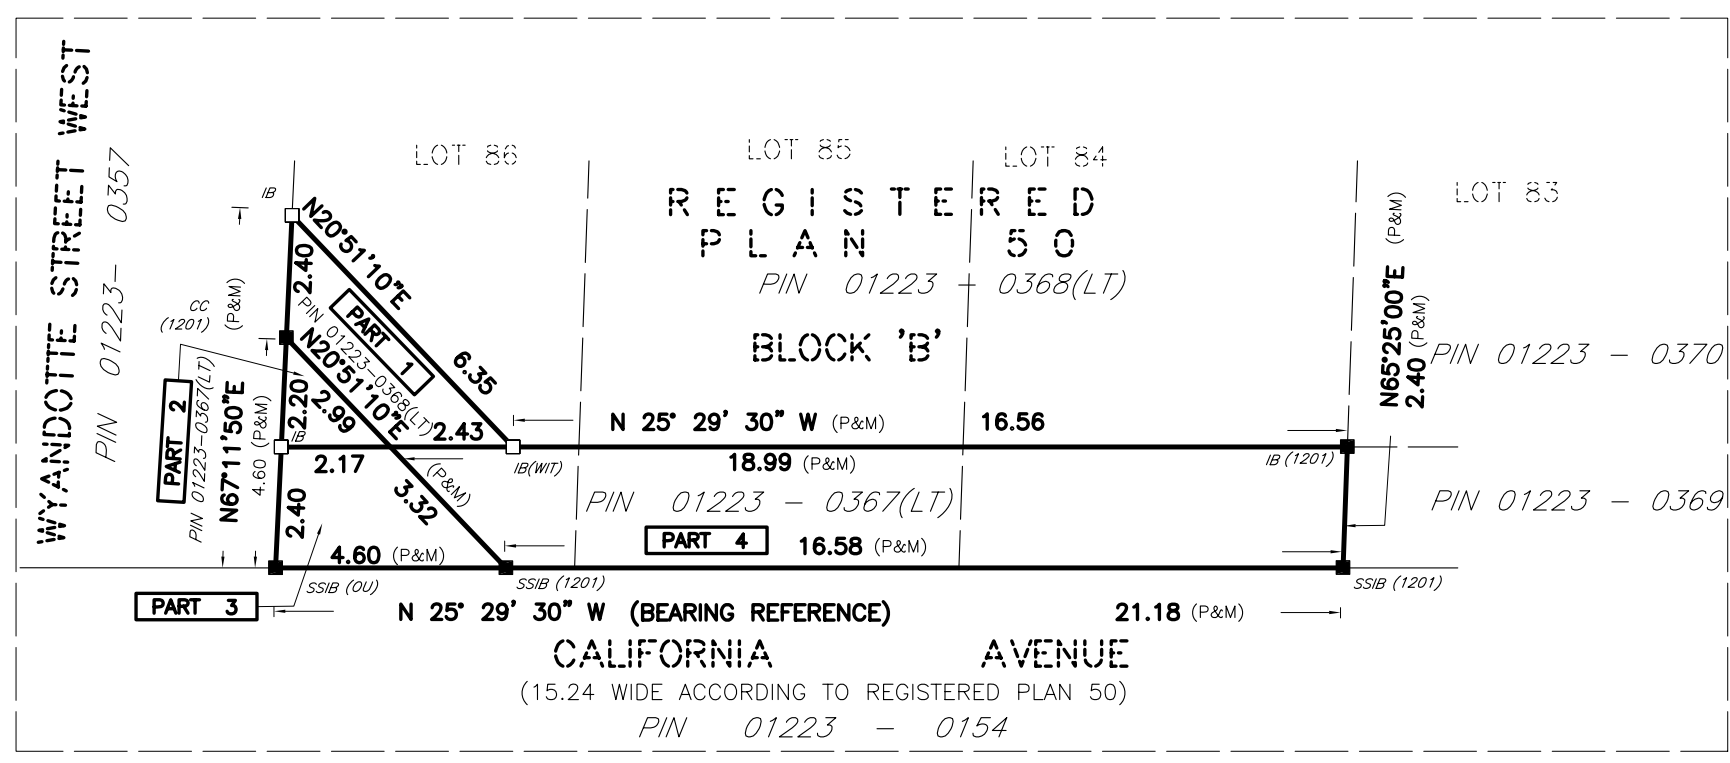


PARTS SCHEDULE			
PART	DESCRIPTION	PIN	AREA
1	PART OF LOT 86 BLOCK 'B' REGISTERED PLAN 50	01223-0368(LT)	8.2 sq.m
2		01223-0367(LT)	2.3 sq.m
3		01223-0367(LT)	8.1 sq.m
4	PART OF LOTS 84, 85, & 86 BLOCK 'B' REGISTERED PLAN 50	01223-0367(LT)	42.7 sq.m

PIN SUMMARY : PART 1 IS PART OF 01223-0368(LT)  
PARTS 2, 3, AND 4 ARE ALL OF 01223-0367(LT)

I REQUIRE THIS PLAN TO BE DEPOSITED UNDER THE LAND TITLES ACT	PLAN 12R-
	RECEIVED AND DEPOSITED
DATE	DATE
ROSS A. CLARKE ONTARIO LAND SURVEYOR for: CLARKE SURVEYORS INCORPORATED	ASS'T. DEPUTY LAND REGISTRAR FOR THE LAND TITLES DIVISION OF ESSEX (12)

## PLAN OF SURVEY OF

IN THE  
 CITY OF WINDSOR  
 COUNTY OF ESSEX, ONTARIO  
 CLARKE SURVEYORS INCORPORATED-2010  
 SCALE : 1:300 (METRIC)

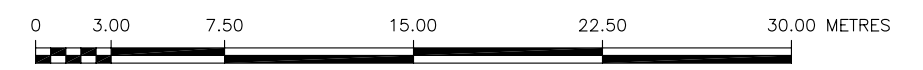

"METRIC" DISTANCES SHOWN ON THIS PLAN ARE IN METRES AND CAN BE CONVERTED TO FEET BY DIVIDING BY 0.3048

### SURVEYOR'S CERTIFICATE

I CERTIFY THAT :  
 1. THIS SURVEY AND PLAN ARE CORRECT AND IN ACCORDANCE WITH THE SURVEYS ACT, THE SURVEYS ACT AND THE LAND TITLES ACT AND THE REGULATIONS MADE UNDER THEM.  
 2. THE SURVEY WAS COMPLETED ON THE 15th DAY OF APRIL, 2010.

DATE \_\_\_\_\_  
 ROSS A. CLARKE  
 ONTARIO LAND SURVEYOR  
 for: CLARKE SURVEYORS INCORPORATED

### BEARING REFERENCE

BEARINGS ARE REFERRED TO THE EASTERN LIMIT OF CALIFORNIA AVENUE SHOWN AS N 25°29'30" W ON PLAN 12R-24193

### NOTES

- DENOTES SURVEY MONUMENT FOUND
- DENOTES SURVEY MONUMENT SET AND MARKED 1201
- SIB DENOTES STANDARD IRON BAR
- SSIB DENOTES SHORT STANDARD IRON BAR
- IB DENOTES IRON BAR
- RIB DENOTES ROUND IRON BAR
- CC DENOTES CUT CROSS
- (OU) DENOTES ORIGIN UNKNOWN
- WIT. DENOTES WITNESS MONUMENT
- (1201) DENOTES ROSS A. CLARKE, O.L.S.
- (S/P) DENOTES SET BY PROPORTION
- (S) DENOTES SET
- (M) DENOTES MEASURED
- ⊥ DENOTES PERPENDICULAR DISTANCE
- (NTS) DENOTES NOT TO SCALE
- (P) DENOTES PLAN 12R-24193
- (P1) DENOTES PLAN 12R-19255

CAD DATE: 21/JUL/2010 11:09AM CAD FILE: N:\2010DATA\33965-01\33965-02.DWG

<b>CLARKE SURVEYORS INCORPORATED</b> www.clarkesurveyors.com Established 1970	Ontario Land Surveyors Consulting Surveyors 2535 Lesperance Road Tecumseh, Ontario N8N 2X1 Ph. (519) 258-4166 Fax (519) 735-2155 Toll Free: 1-888-735-4166	ASSOCIATE COMPANY <b>MACKAY MACKAY &amp; PETERS LIMITED</b> Established 1906 BURLINGTON AND HAMILTON ONTARIO	DRAWN BY: <b>KB</b> CHECKED BY: <b>KRB</b> JOB NO.: <b>33965-02</b> FILE: <b>L-50-8</b> PLAN FILE: <b>2F-3581</b>
---	---	---	---